




"Engage with Tachikawa" Installation position "1"

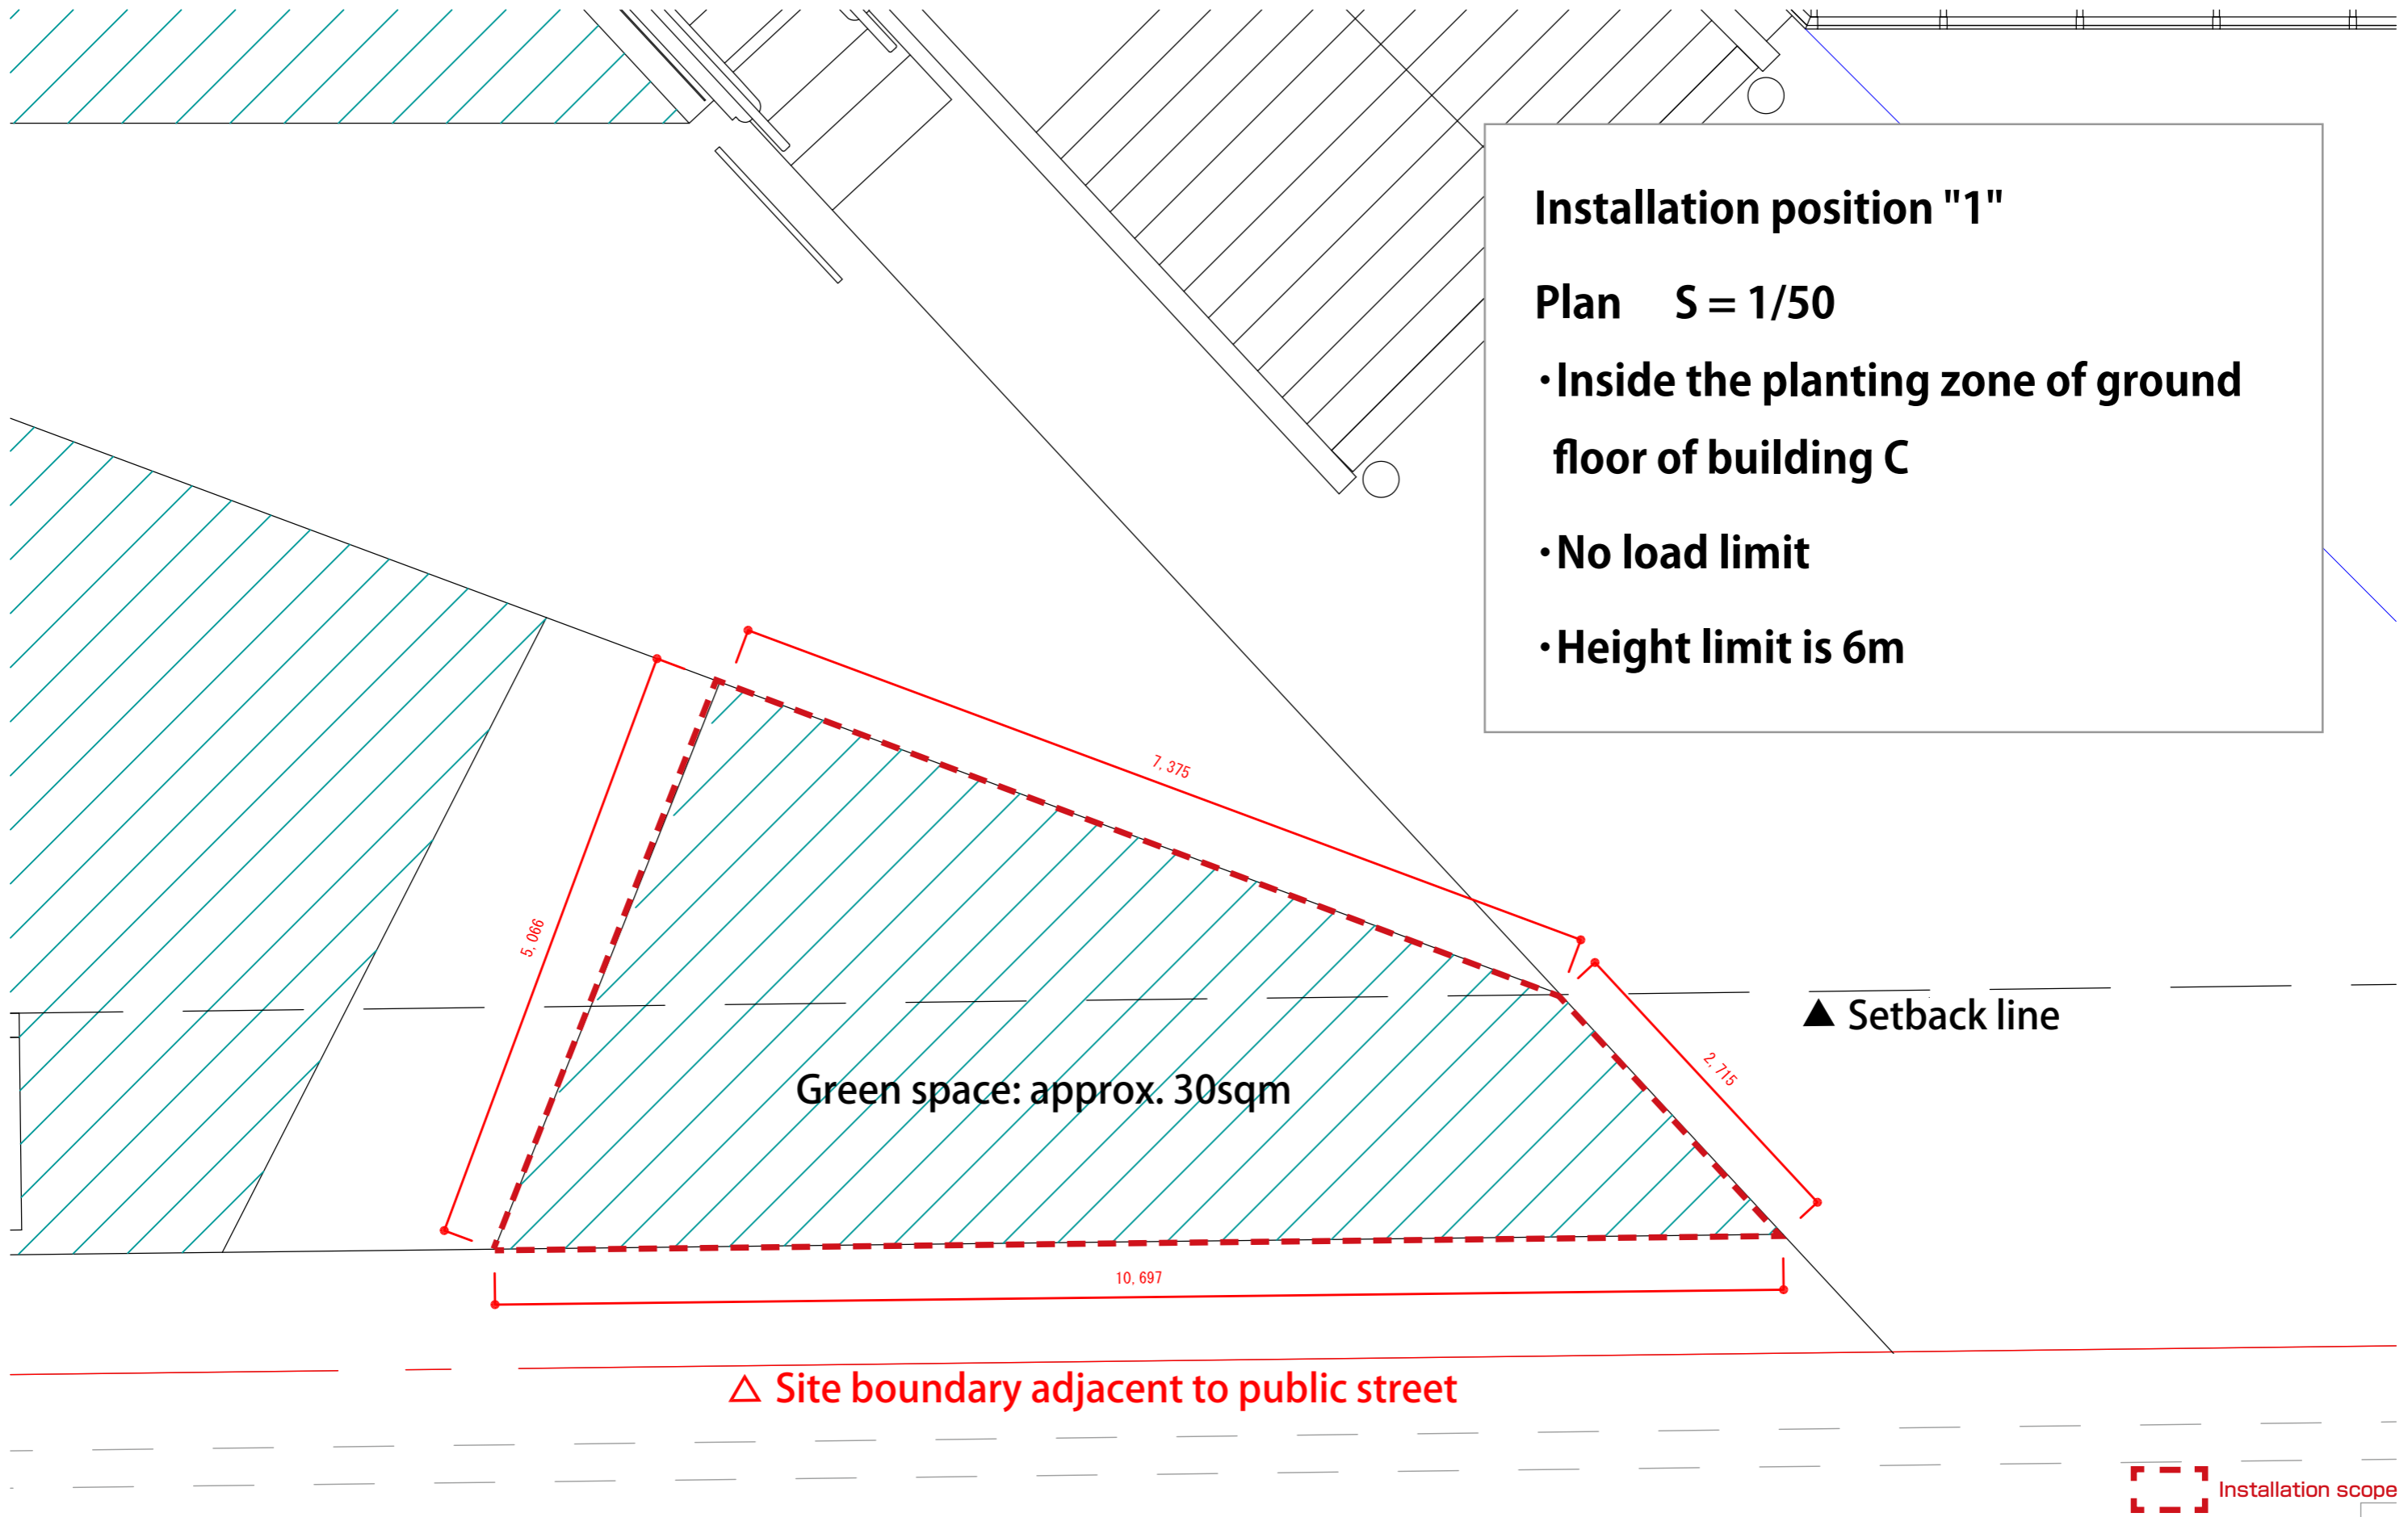

Installation position "1"
Plan S = 1/50
 • Inside the planting zone of ground floor of building C
 • No load limit
 • Height limit is 6m

▲ Setback line

Green space: approx. 30sqm

△ Site boundary adjacent to public street

Installation scope

※Since all drawings and so forth are in the planning stage, there is a possibility of change.



※Since all drawings and so forth are in the planning stage, there is a possibility of change.