




Installation position "3"
Detail plan • Detail section
S = 1/50
•3rd floor between building C and E
•Glass handrail on the bridge

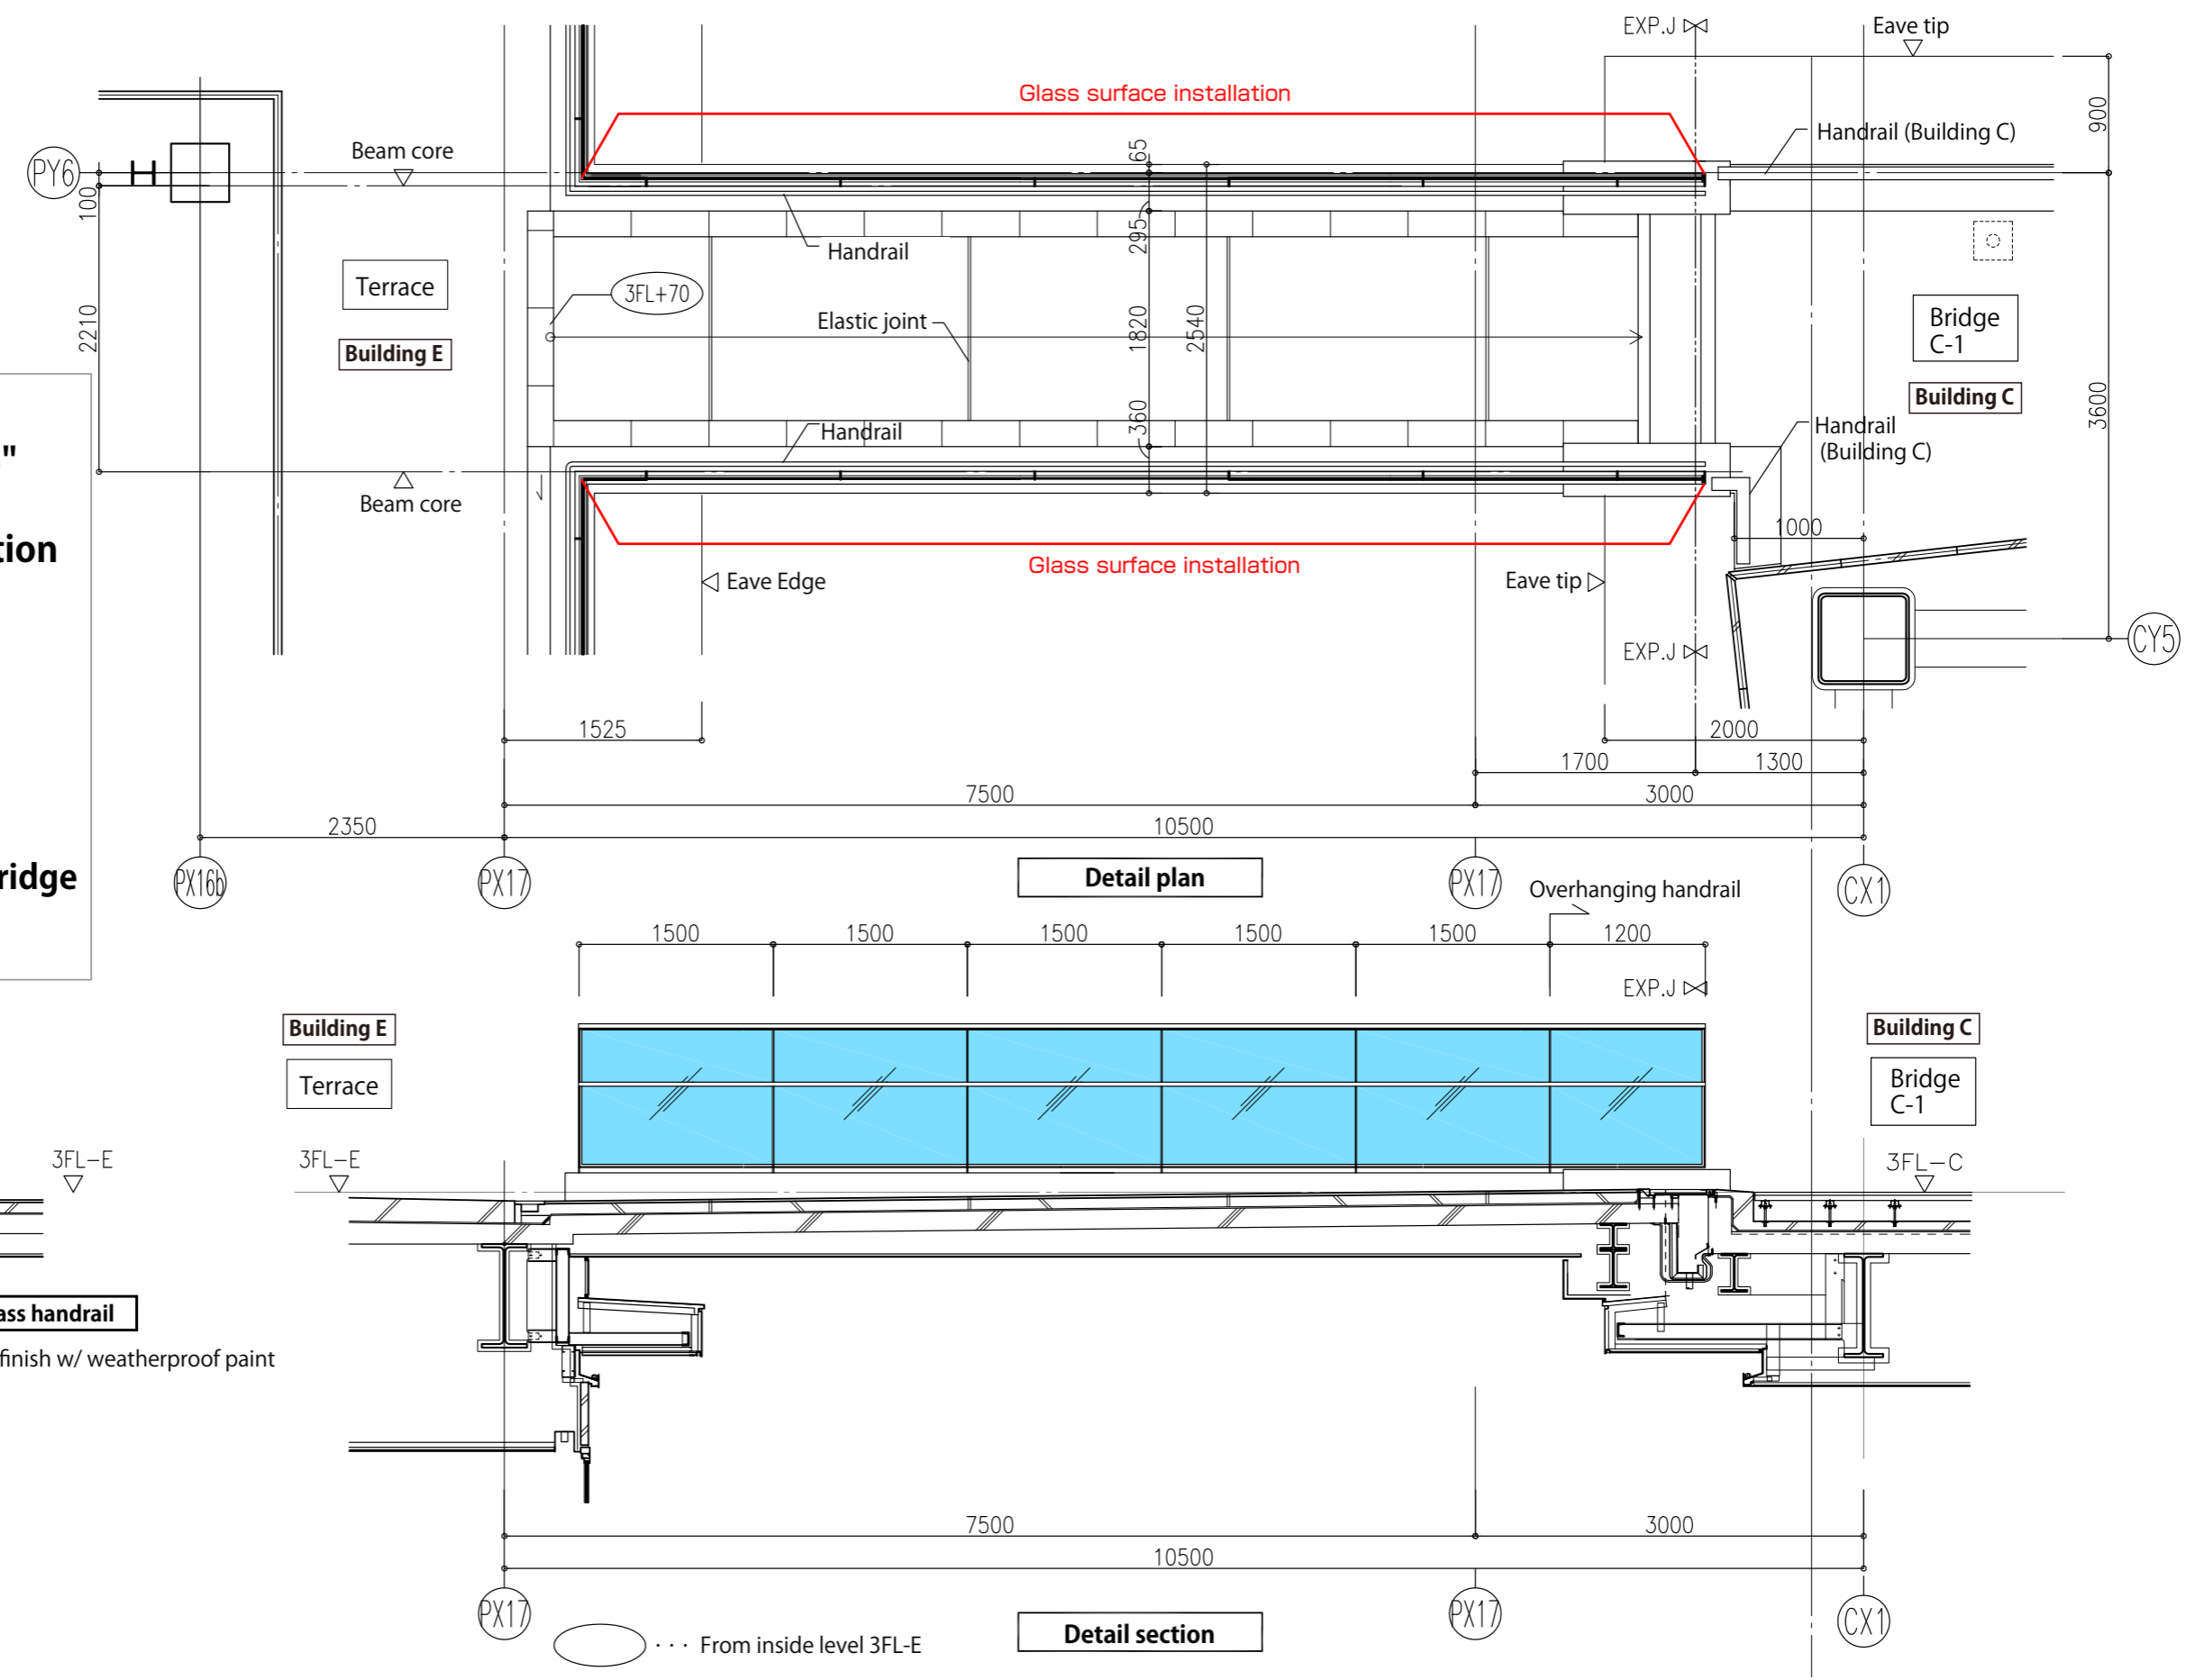

※Since all drawings and so forth are in the planning stage, there is a possibility of change.

